

coopers
 COOPERS FIRE LTD
 IGNIS HOUSE, HOUGHTON AVE,
 WATERLOOVILLE, HANTS. UK. PO7 3DU.
 TEL: +44 (0)2392 454 405
 EMAIL: INFO@COOPERSFIRE.COM
 WEB: WWW.COOPERSFIRE.COM
 © COPYRIGHT. COOPERS FIRE LIMITED.
 ALL RIGHTS RESERVED. THIS DESIGN
 MAY NOT BE REPRODUCED IN ANY
 MATERIAL FORM, INCLUDING
 ELECTRONICALLY WITHOUT THE
 WRITTEN PERMISSION OF THE
 COPYRIGHT NAMES.

ALL DIMENSIONS INCLUDE SURFACE
 FINISH UNLESS OTHERWISE SPECIFIED

CONFORM TO BRITISH STANDARD
 SPECIFICATION UNLESS OTHERWISE
 SPECIFIED

REMOVE ALL BURRS AND SHARP EDGES
 TO A MAXIMUM RADIUS OR CHAMFER OF
 0.5mm UNLESS OTHERWISE SPECIFIED

ALL DIMENSIONS IN MILLIMETERS
 UNLESS OTHERWISE STATED


**THIRD ANGLE
 PROJECTION**

TOLERANCES
 WHOLE NUMBERS: ±1.0mm
 ONE DECIMAL PLACE: ±0.25mm
 TWO DECIMAL PLACES: ±0.10mm
 WHOLE NUMBERS: ±0.5°
 UNLESS OTHERWISE STATED


DO NOT SCALE

REV	DESCRIPTION	DATE	CREATED	CHK	APP
A	1ST RELEASE	07/02/2022	CA	-	-


PROJECT NUMBER:	PROJECT NAME:	CUSTOMER:
TITLE: CONCERTINA EGRESS DOOR DIMENSIONS (TYP)		
DRAWING NO: CONCERTINA EGRESS DOOR DIMENSIONS (TYP)		
WATERMARK:	SCALE: 1:10	SHEET: 1 OF 1
	FORMAT: A3	REV: A

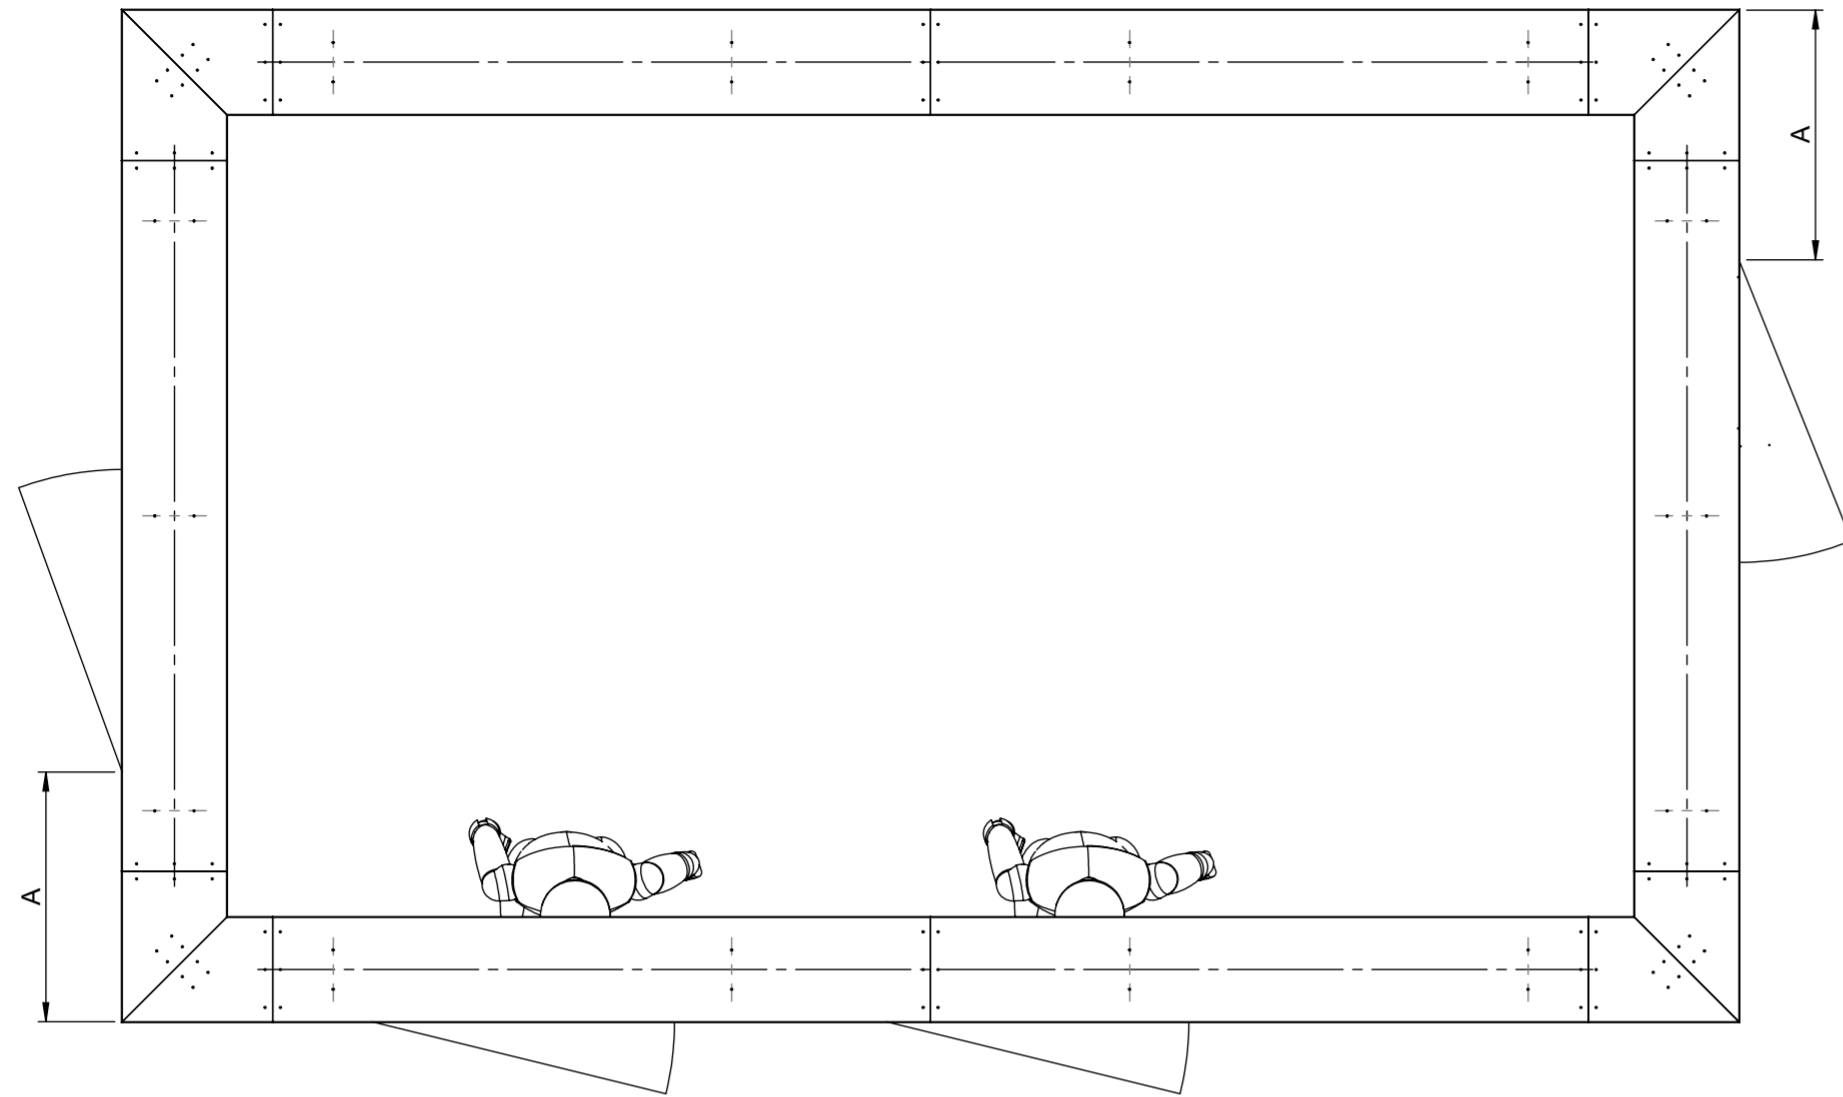

1 PLAN VIEW
CLOSED CONCERTINA

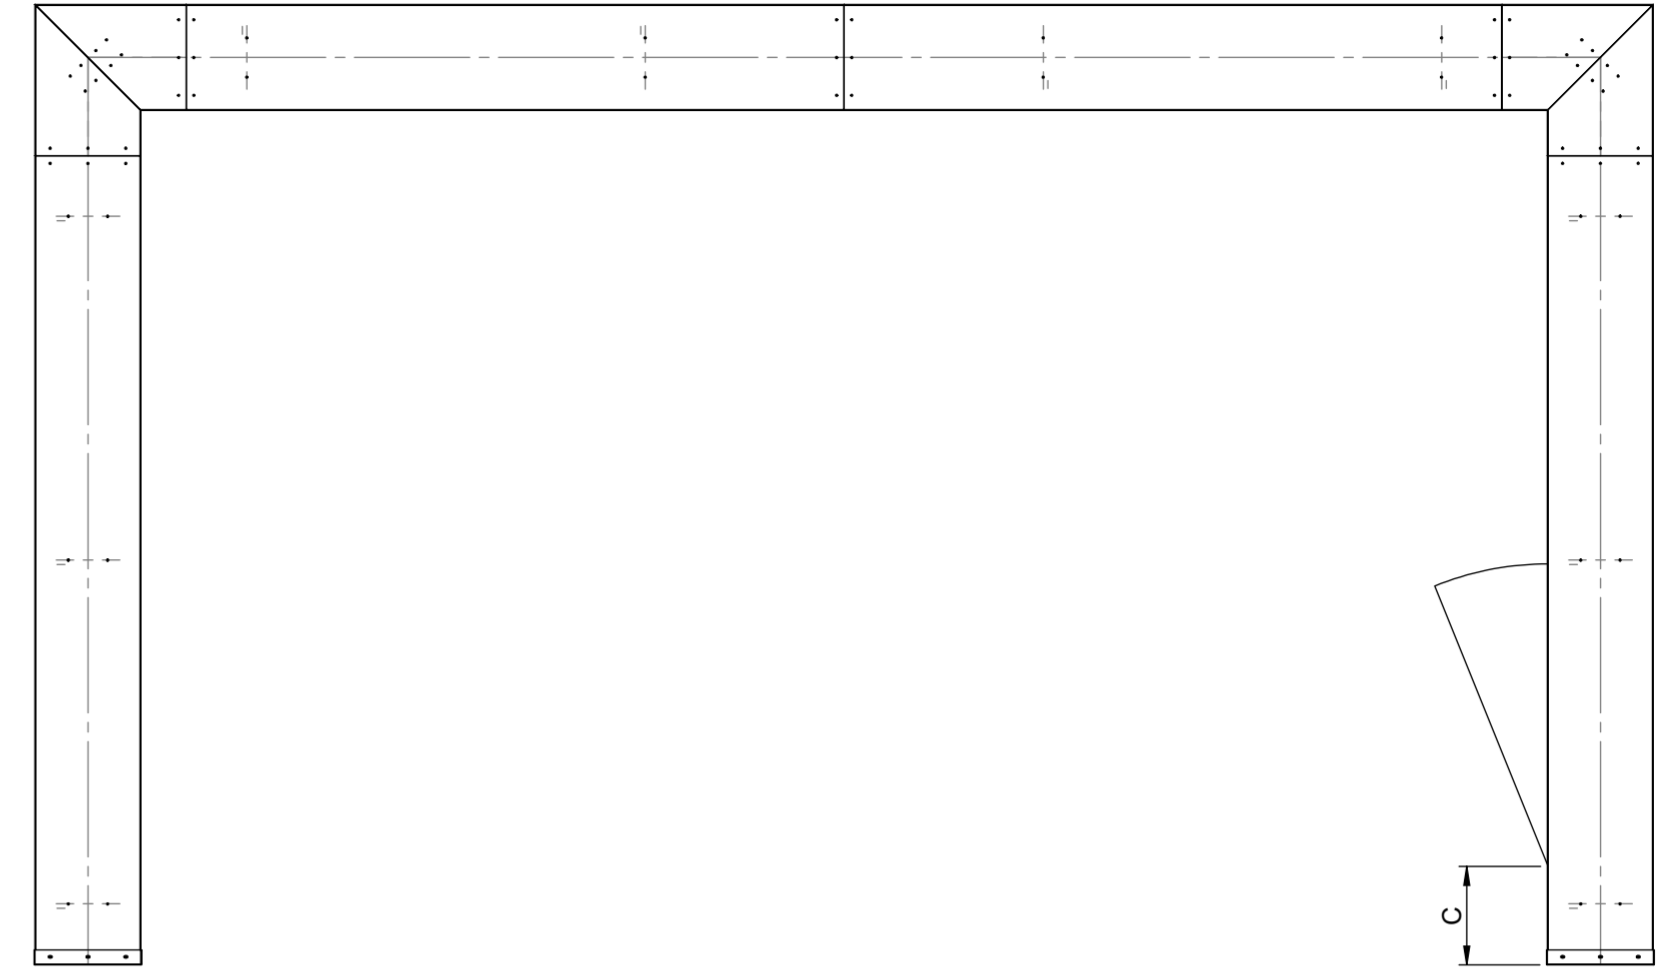

2 PLAN VIEW
OPEN CONCERTINA

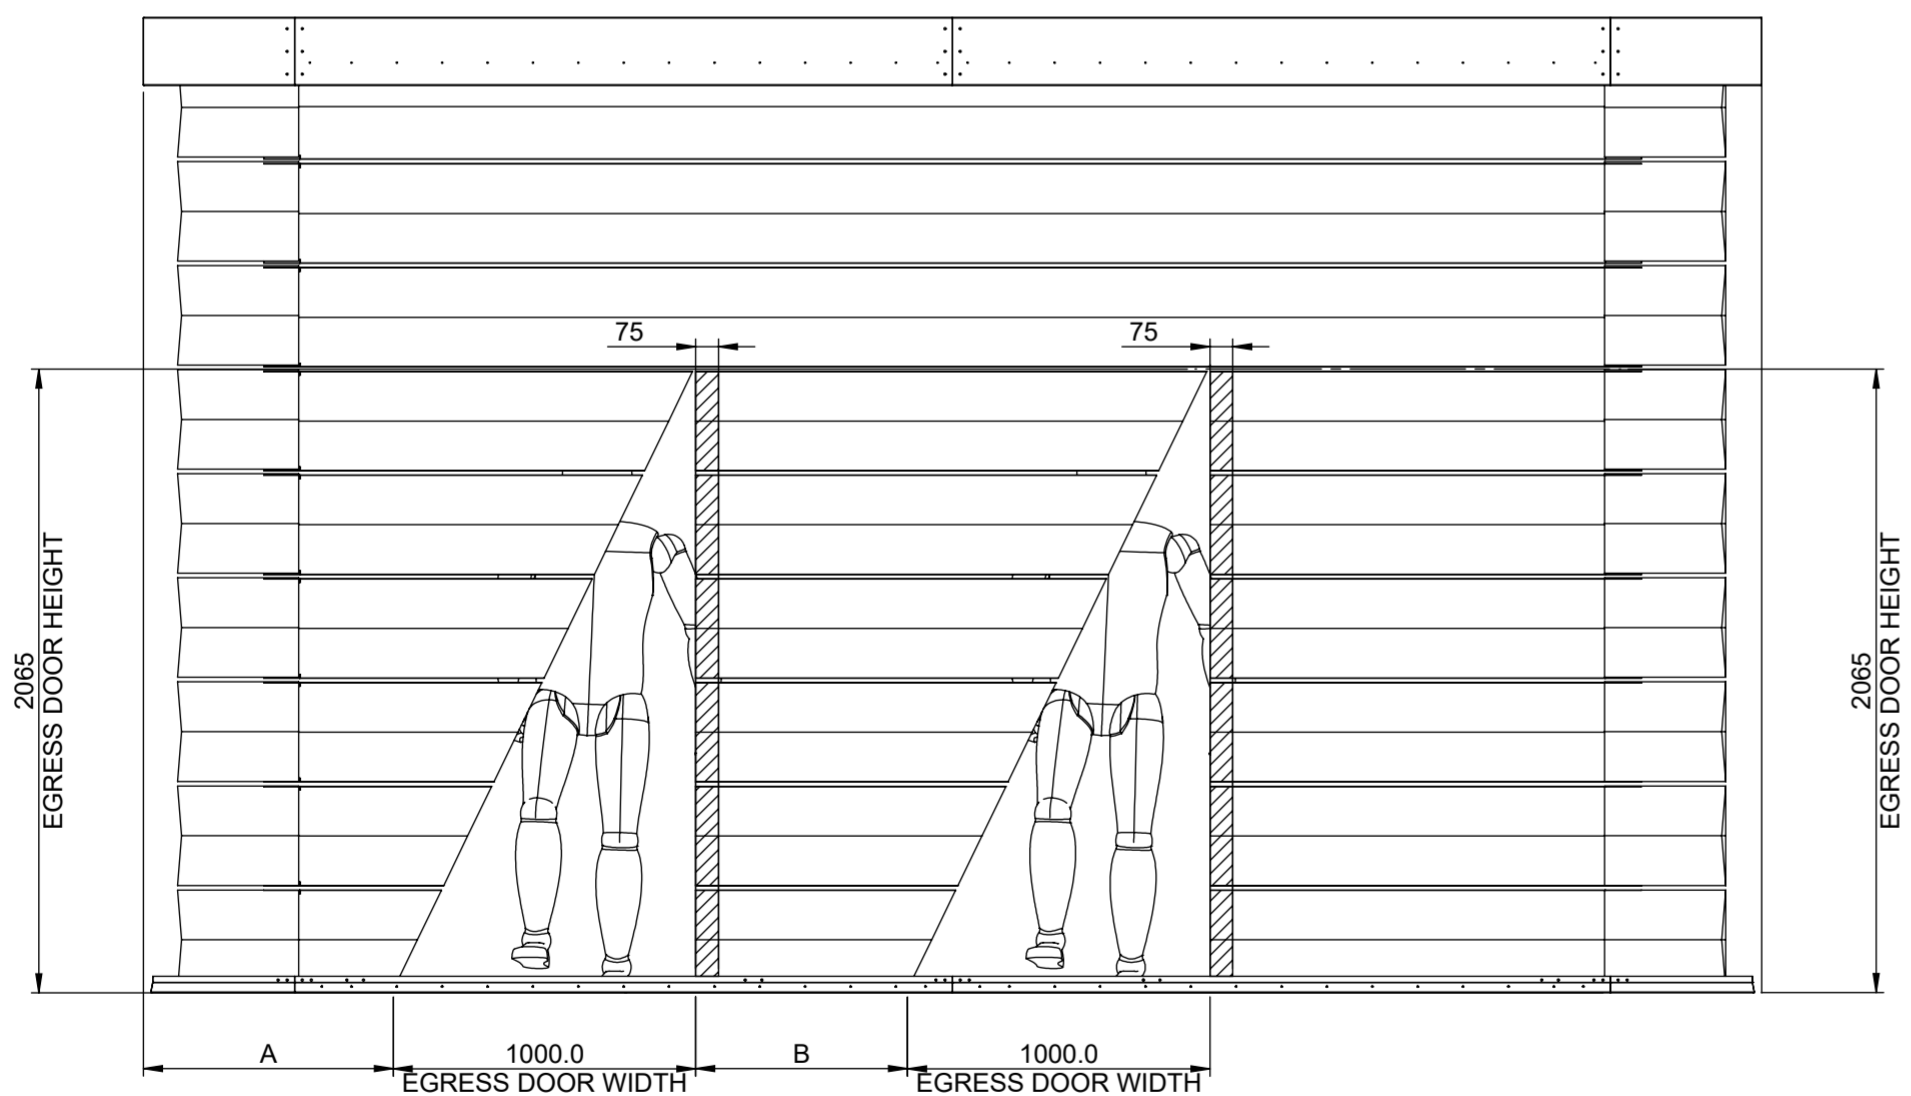

A [MIN]	B [MIN]	C [MIN]
826	700	326

coopers
 COOPERS FIRE LTD
 IGNIS HOUSE, HOUGHTON AVE,
 WATERLOOVILLE, HANTS, UK, PO7 3DU.
 TEL: +44 (0)2392 454 405
 EMAIL: INFO@COOPERSFIRE.COM
 WEB: WWW.COOPERSFIRE.COM
 © COPYRIGHT, COOPERS FIRE LIMITED.
 ALL RIGHTS RESERVED. THIS DESIGN
 MAY NOT BE REPRODUCED IN ANY
 MATERIAL FORM, INCLUDING
 ELECTRONICALLY WITHOUT THE
 WRITTEN PERMISSION OF THE
 COPYRIGHT NAMES.

ALL DIMENSIONS INCLUDE SURFACE
 FINISH UNLESS OTHERWISE SPECIFIED

CONFORM TO BRITISH STANDARD
 SPECIFICATION UNLESS OTHERWISE
 SPECIFIED

REMOVE ALL BURRS AND SHARP EDGES
 TO A MAXIMUM RADIUS OR CHAMFER OF
 0.5mm UNLESS OTHERWISE SPECIFIED

ALL DIMENSIONS IN MILLIMETERS
 UNLESS OTHERWISE STATED

**THIRD ANGLE
 PROJECTION**

TOLERANCES
 WHOLE NUMBERS: ±1.0mm
 ONE DECIMAL PLACE: ±0.25mm
 TWO DECIMAL PLACES: ±0.10mm
 WHOLE NUMBERS: ±0.5°
 UNLESS OTHERWISE STATED

DO NOT SCALE

REV	DESCRIPTION	DATE	CREATED	CHK	APP
1	1ST RELEASE	07/12/2022	CA	JK	AH

TITLE:
 CONCERTINA EGRESS DOOR

DRAWING NO:
604_029_MK

STOCK CODE:
 N/A

WATERMARK:
 APPROVED

SCALE:
 1:50

SHEET:
 1 OF 1

FORMAT:
 A2

REV:
 1